

VILLAGE OF THOMASTON

100 East Shore Road
 Great Neck, New York 11023

(516) 482-3110

STATE OF NEW YORK)
) ss:
 COUNTY OF NASSAU)

Irene Eng Being duly sworn deposes and says, that she resides at 7 Saint George Road, Great Neck, NY 11021

That she is this day making an application to the Village of Thomaston for a permit to construct a wooden deck in the backyard
Describe work to be done
 on premises owned by _____
Gordon and Irene Eng Located at 7 Saint George Road, Great Neck,
 side of _____ feet of _____
 Section 2 Block 375 Lots 7

That the work contemplated under such application is to be done solely by deponent who therefore is exempt from the provisions of Law requiring the procuring of Workmen's Compensation Insurance called for in the Building Code. If, during the course of construction, it shall become necessary to employ any person(s) or sub-contractor, I or they, will effect the necessary insurance under the Workmen's Compensation Law and comply in all respects with the applicable laws of the State of New York.


Deponent makes this affidavit with the full knowledge that the Building Inspector relies upon the truth of the statements herein contained and in reliances thereon will issue a permit called for in the application.

SWORN TO BEFORE ME THIS
29 Day of April 1997
Noelia Powell
 Notary

[Signature]
 Signature

cc: New York State Workmans Compensation Board, 80 Centre Street,
 New York City, N.Y.

NOELIA POWELL
 Notary Public, State of New York
 No. 01PO5068767
 Qualified in Kings County
 Commission Expires Nov. 4, 1998

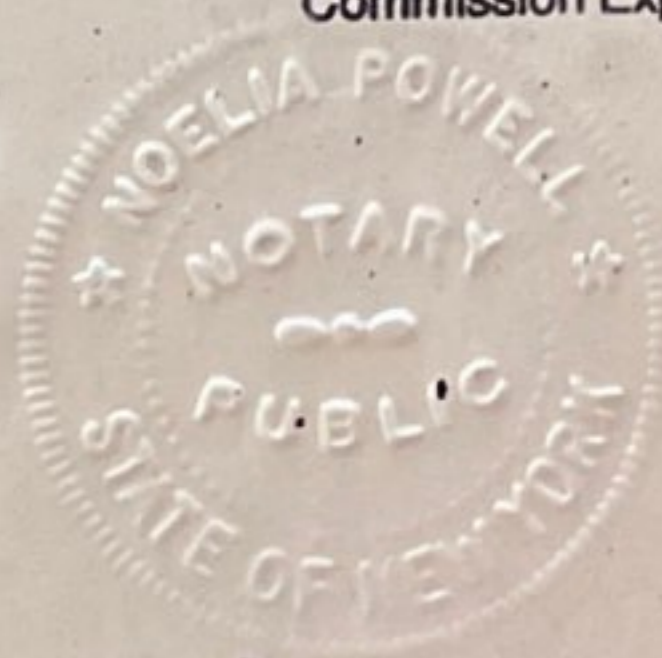



Toby Caputi

Project No. & Title

EXTERIOR DECK
@ 7 ST GEORGE RD.
VILLAGE OF THOMASTON
GREAT NECK, NEW YORK

Drawing Title

EAST ELEVATION OF DECK


Date Drawing No.

4/26/97 S-3

Scale
1/4" = 1'0"

DRAWN BY:
JULIE M. ENG



CHECKED BY:

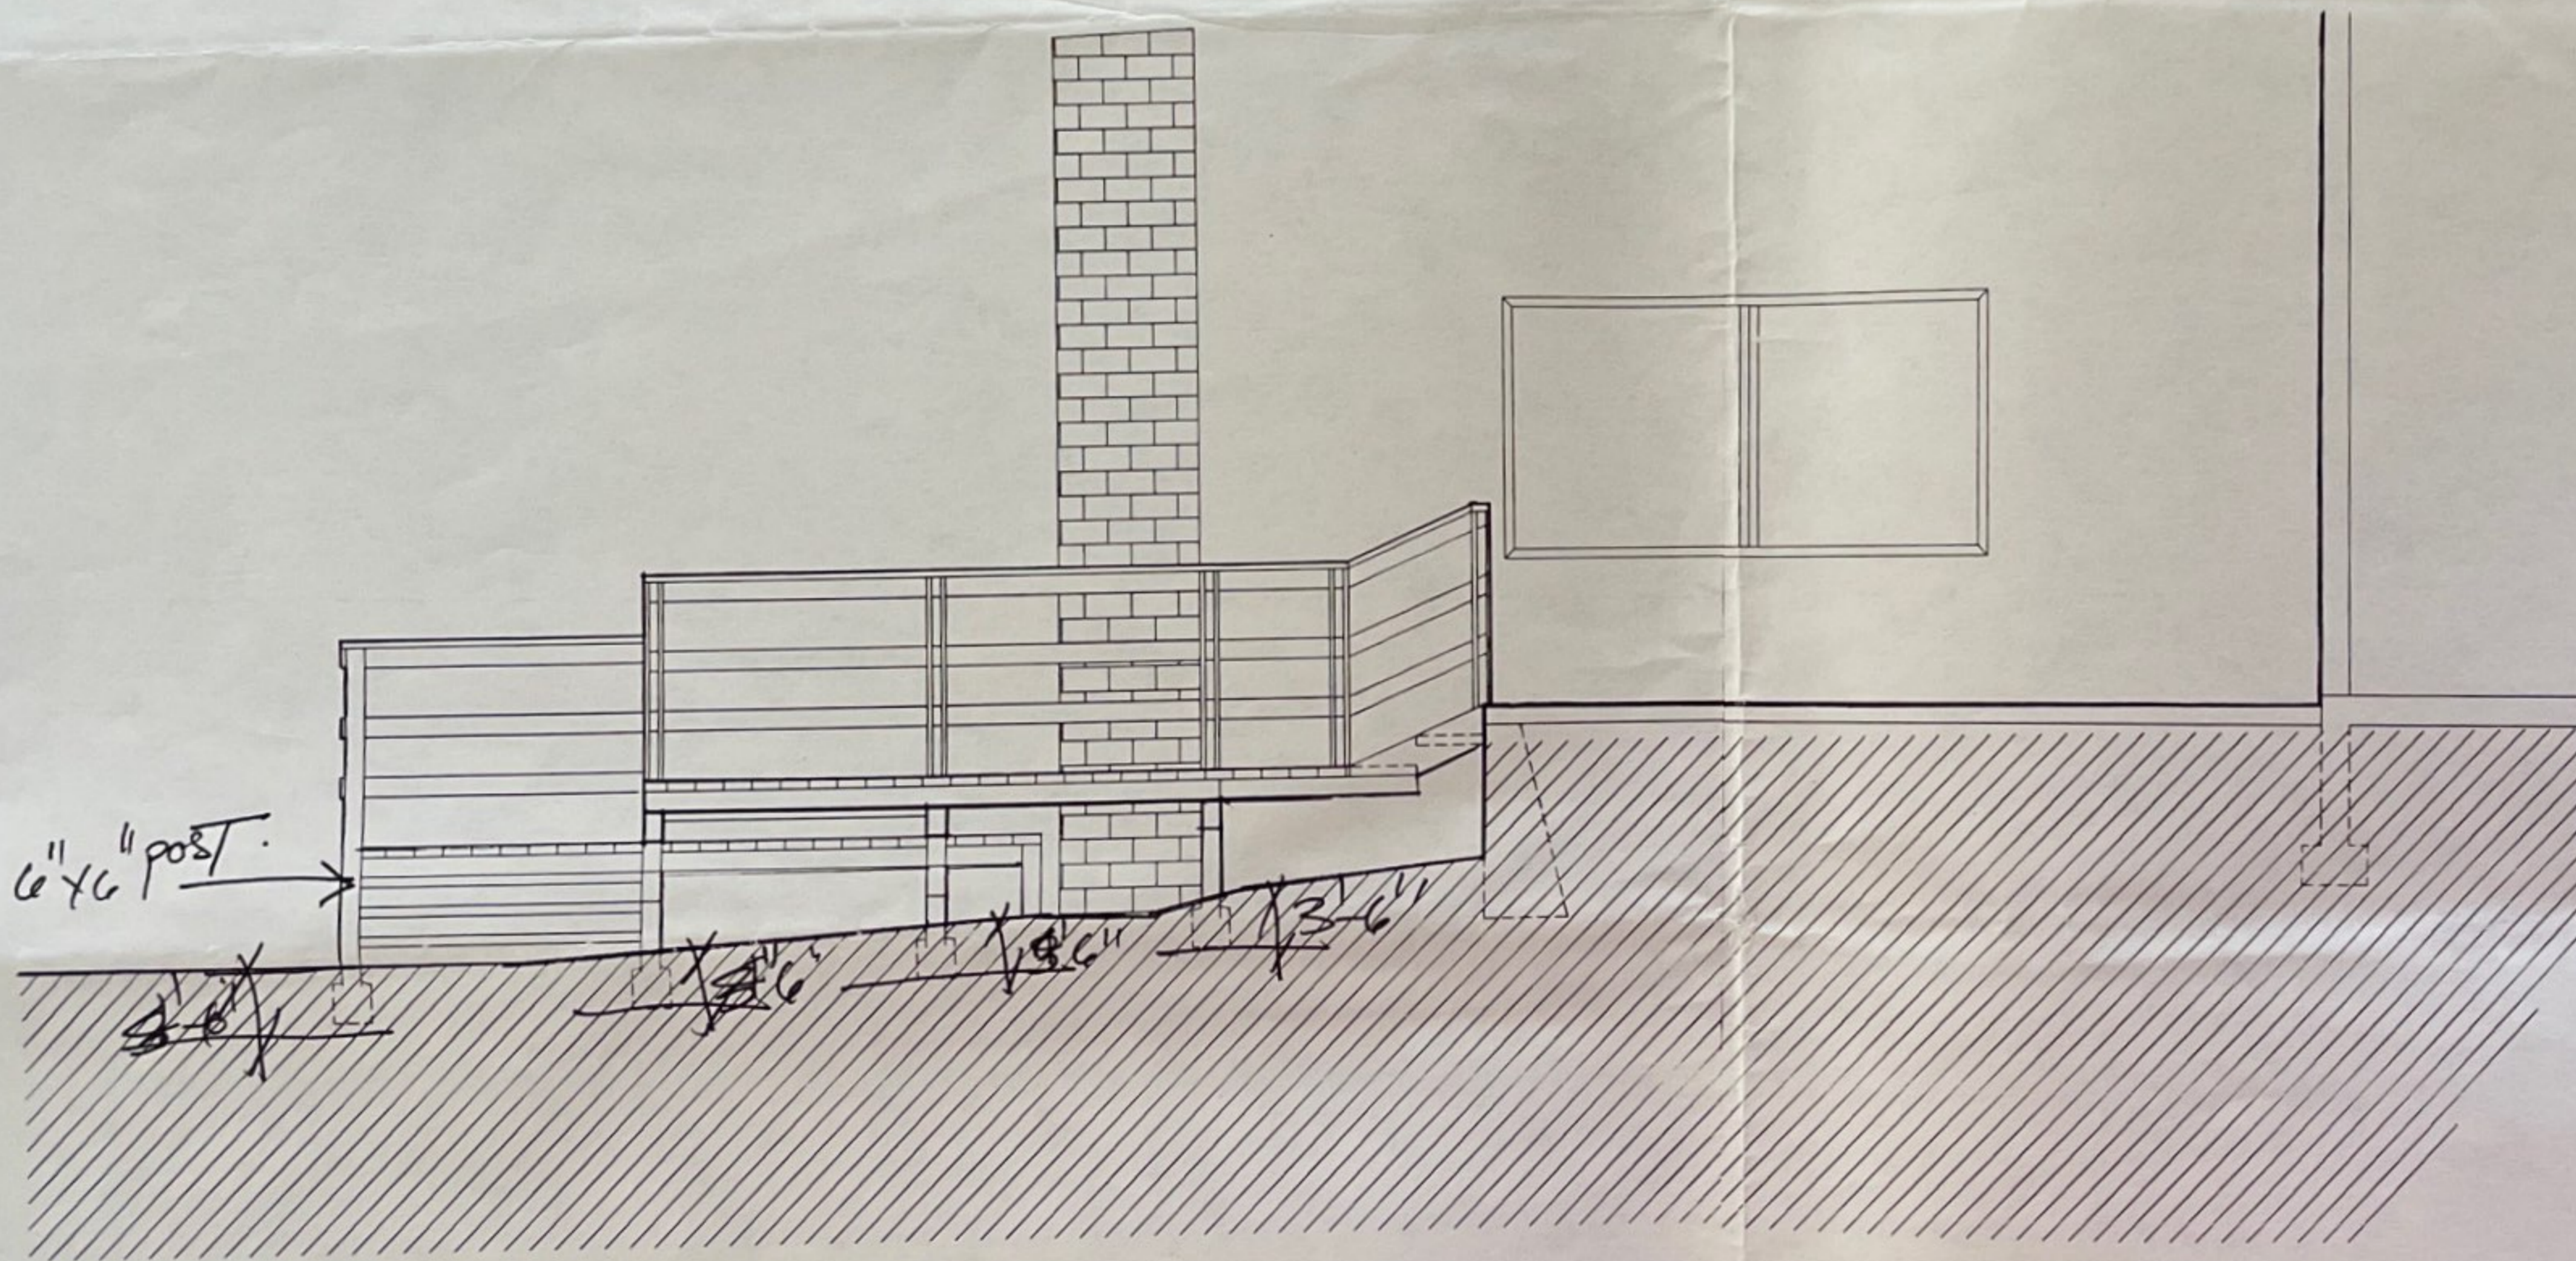

6" x 6" post.
[Handwritten notes and dimensions]

2
S-3


EAST ELEVATION OF DECK

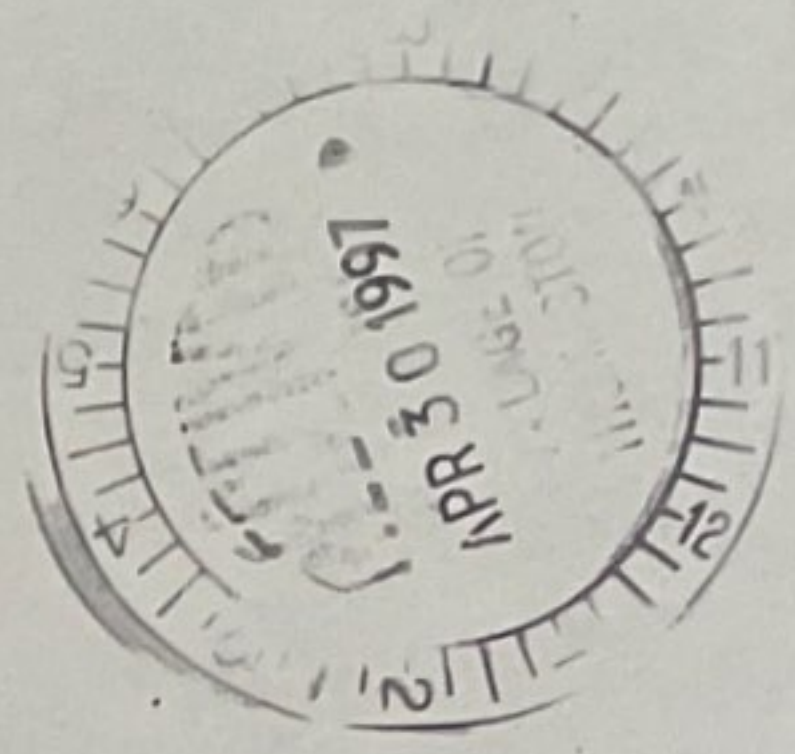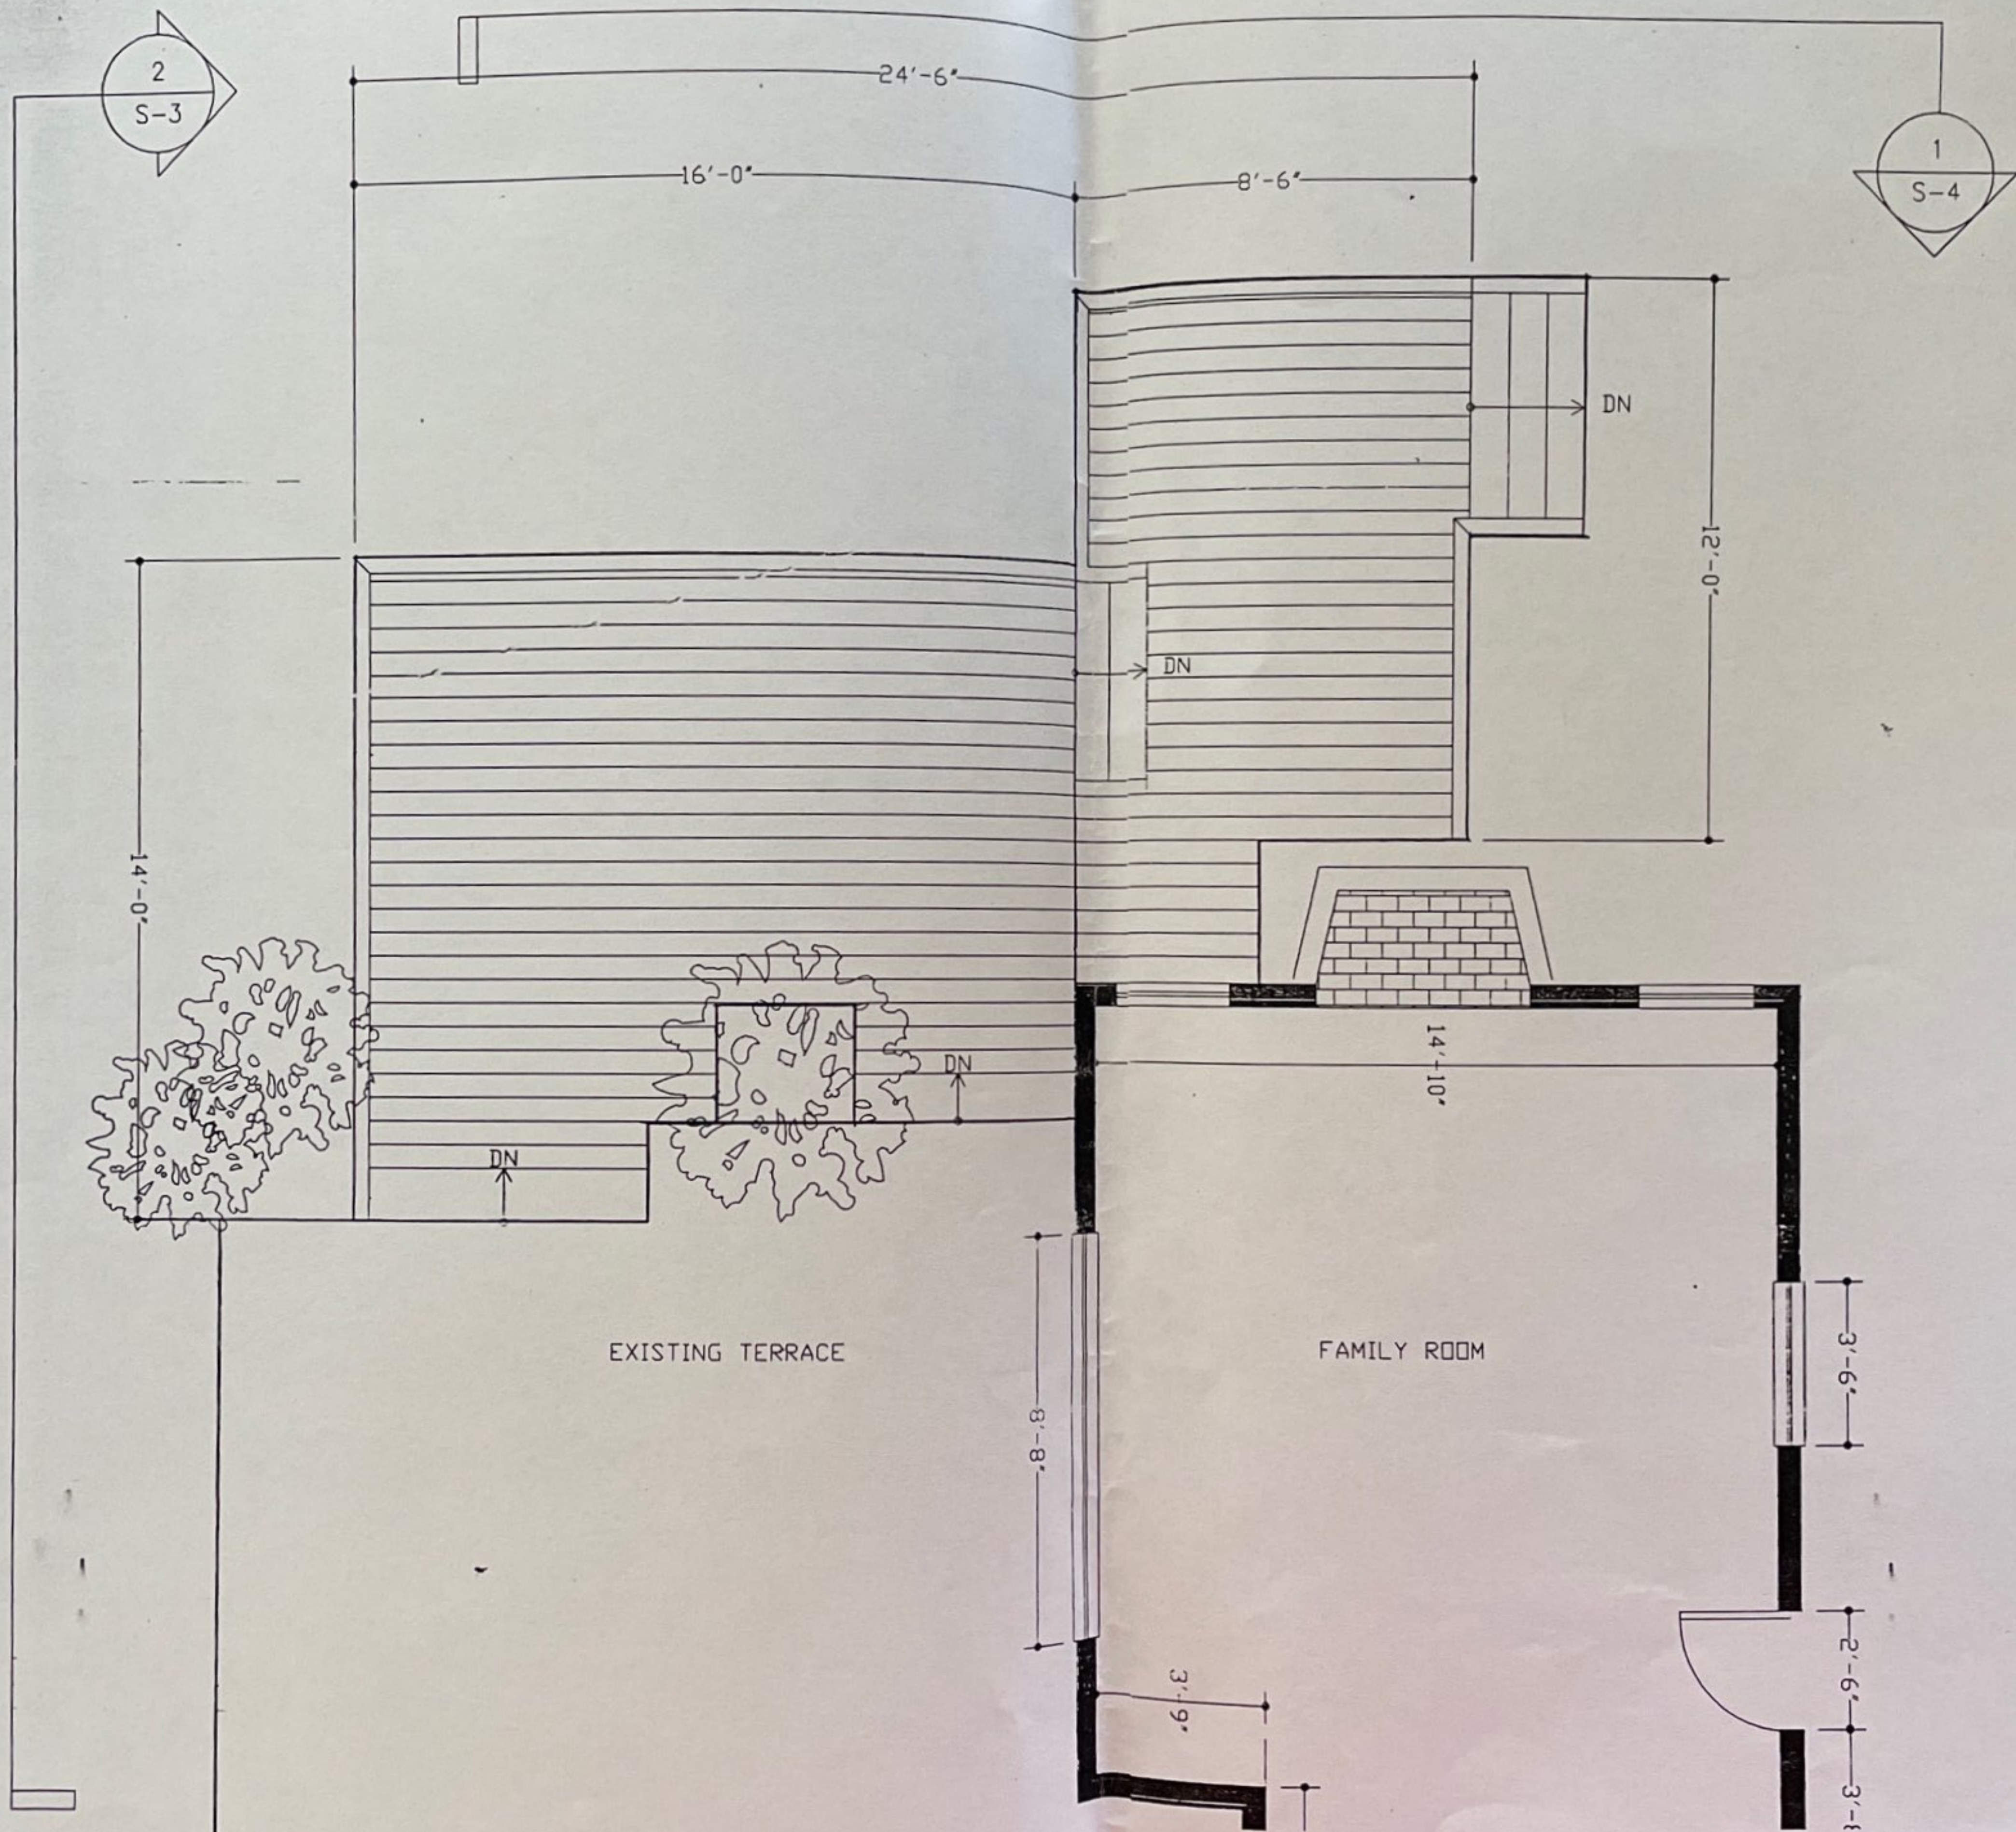

Project No. & Title
 EXTERIOR DECK
 @ 7 ST GEORGE RD.
 VILLAGE OF THOMASTON
 GREAT NECK, NEW YORK

Drawing Title
 FRAMING PLAN OF DECK

Date 4/26/97 Drawing No. S-1
 Scale 1/4" = 1'0"
 DRAWN BY: JULIE M. ENG
 CHECKED BY:

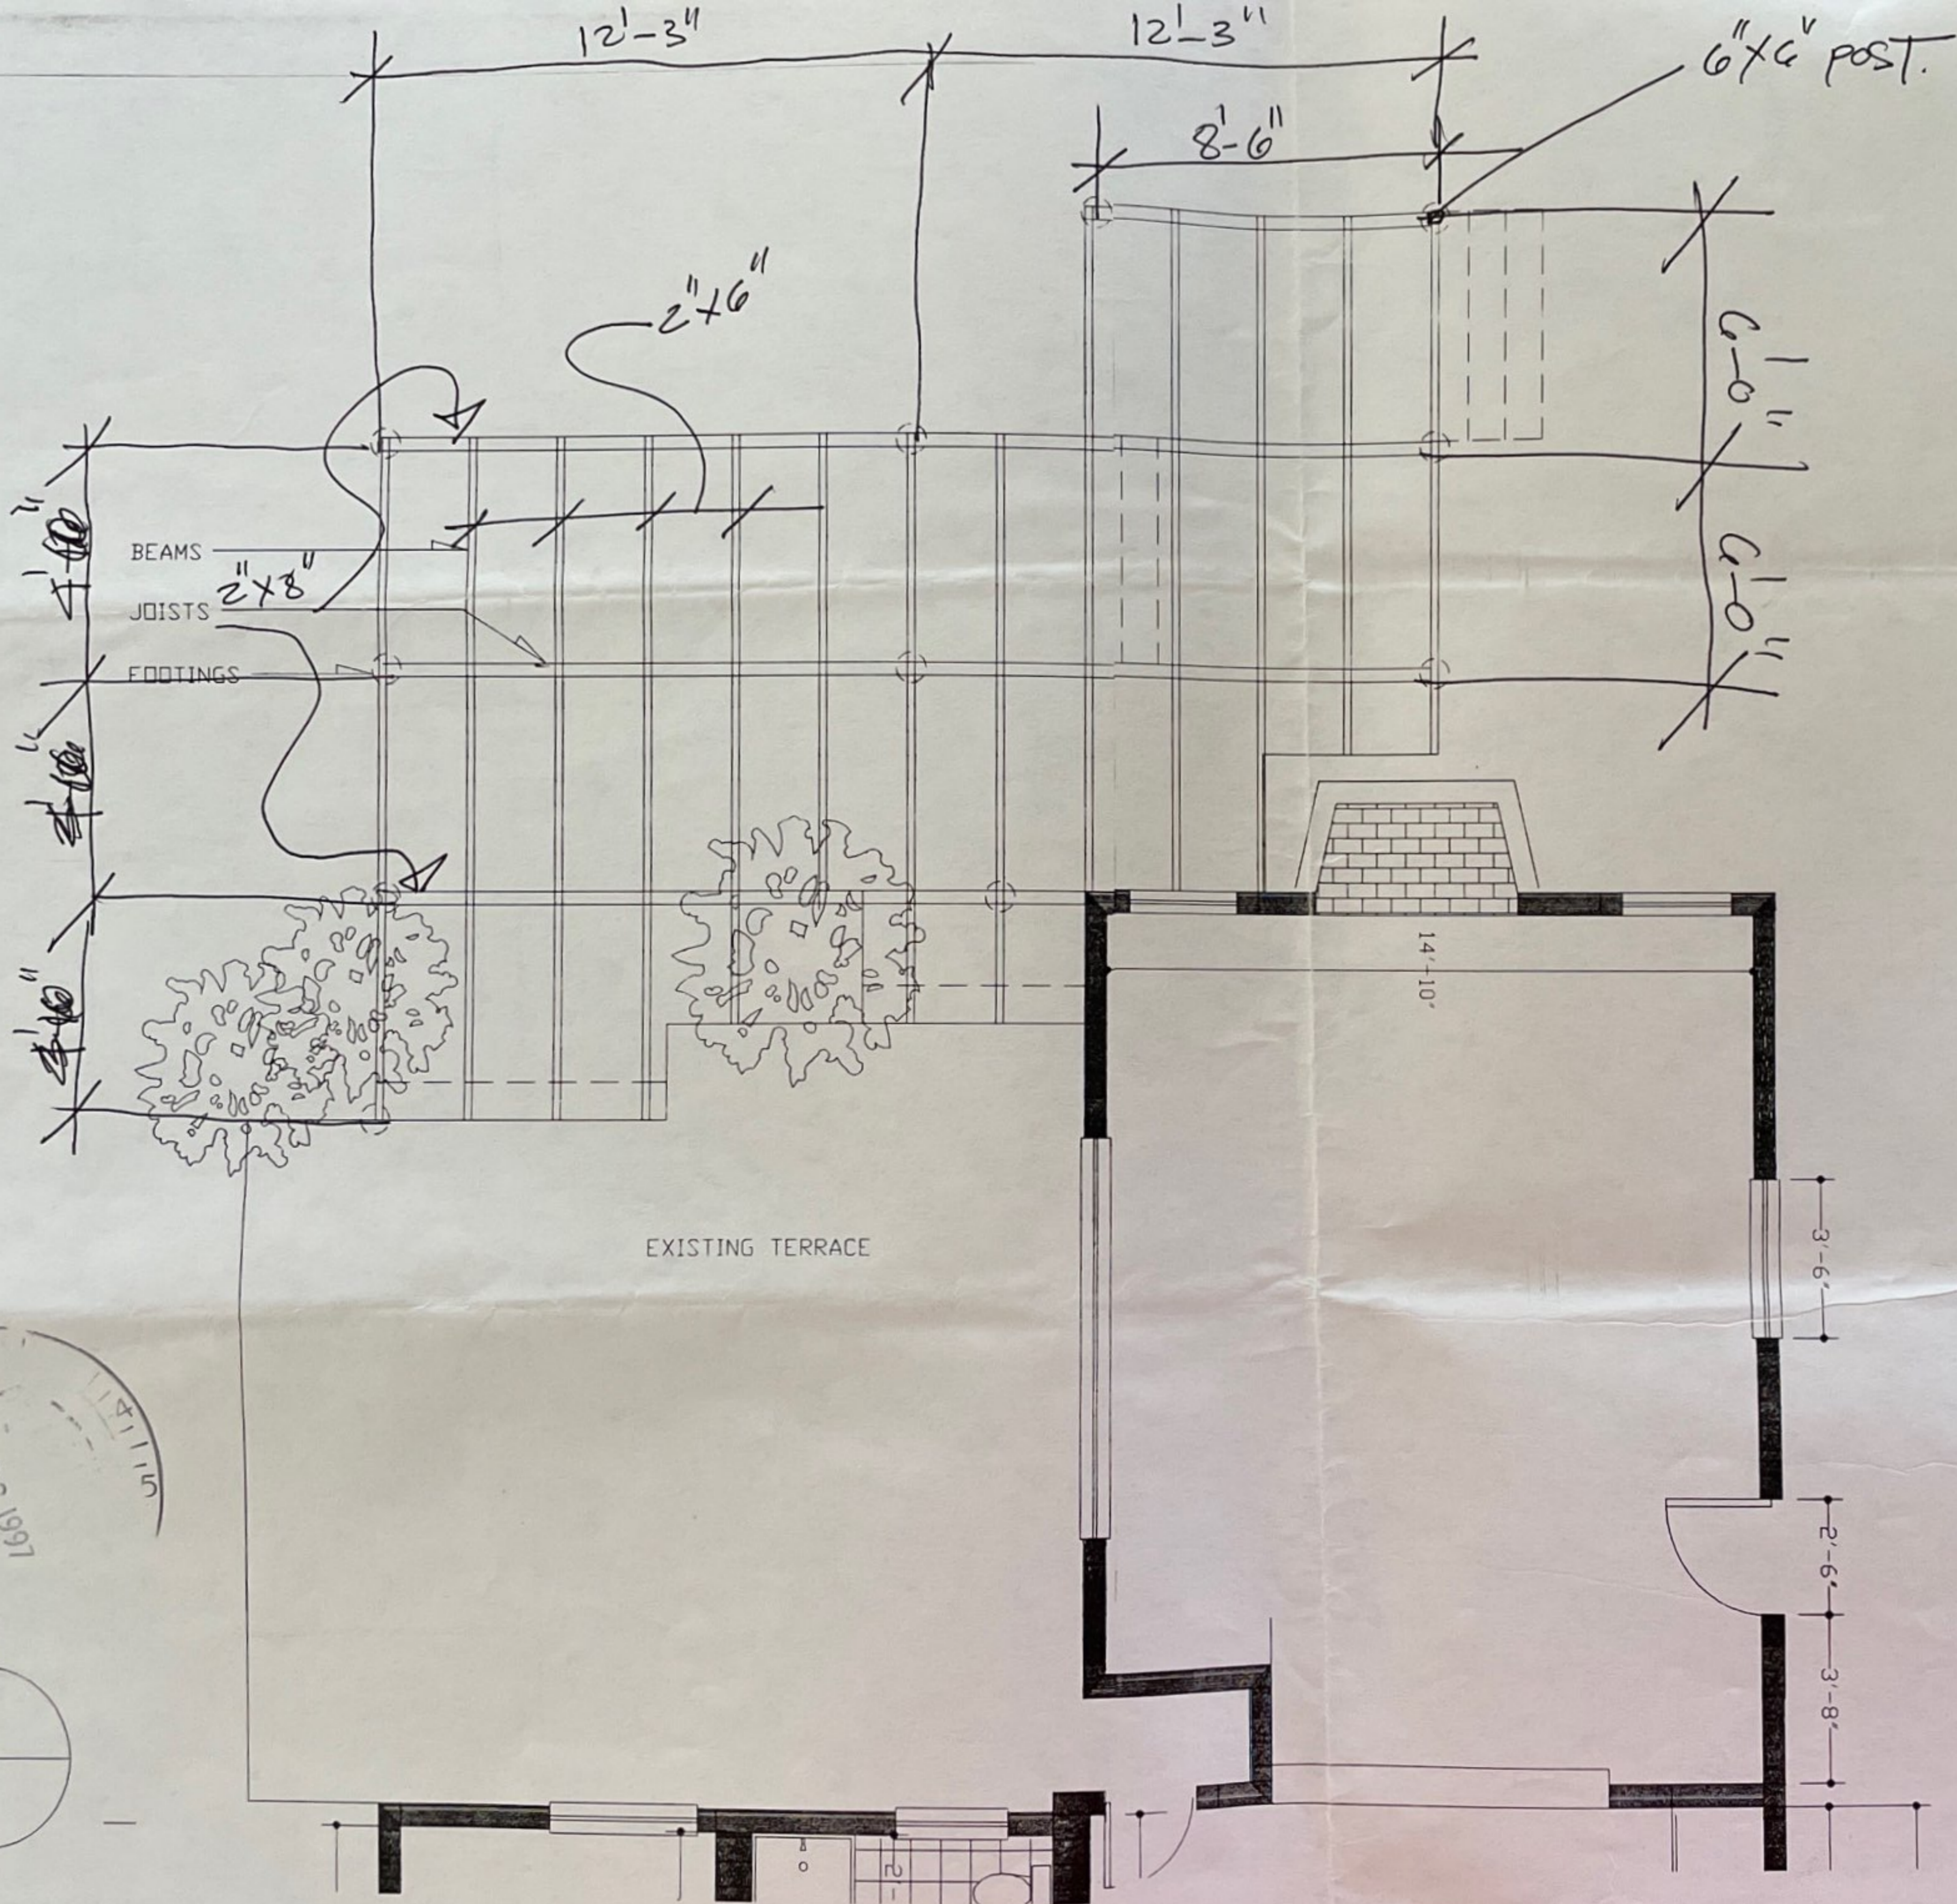

Toby Caputi

Project No. & Title

EXTERIOR DECK
 @ 7 ST GEORGE RD.
 VILLAGE OF THOMASTON
 GREAT NECK, NEW YORK

Drawing Title

FRAMING PLAN OF DECK

Date Drawing No.

4/26/97

S-2


Scale

1/4" = 1'0"

DRAWN BY:

JULIE M. ENG

CHECKED BY:

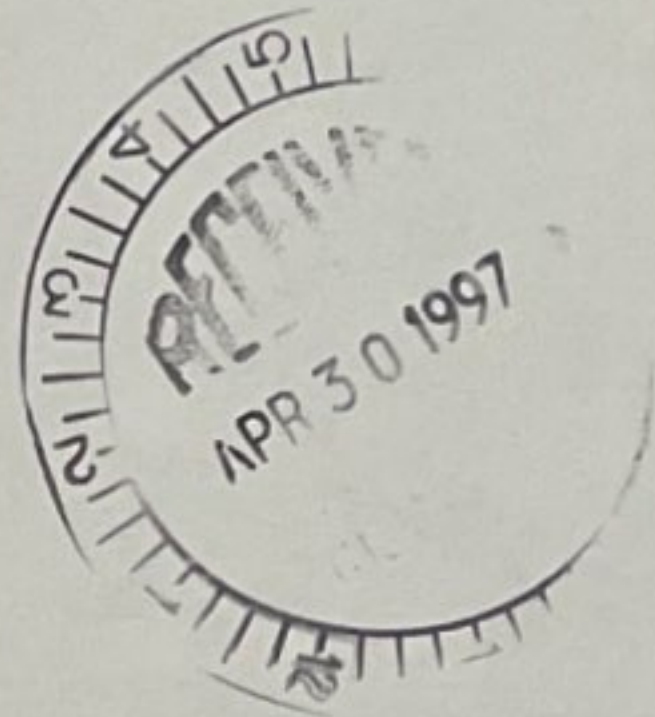

Toby Caputi

Project No. & Title

EXTERIOR DECK
@ 7 ST GEORGE RD.
VILLAGE OF THOMASTON
GREAT NECK, NEW YORK

Drawing Title

SITE PLAN


Date
4/26/97

Drawing No.
T-1

Scale
1/16" = 1'0"


DRAWN BY: JULIE M. ENG



CHECKED BY:

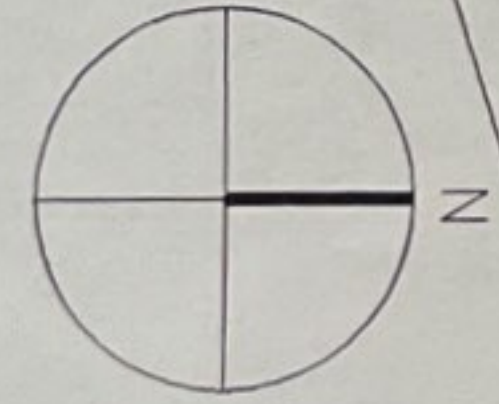


SAINT GEORGE ROAD

LONG ISLAND RAILROAD

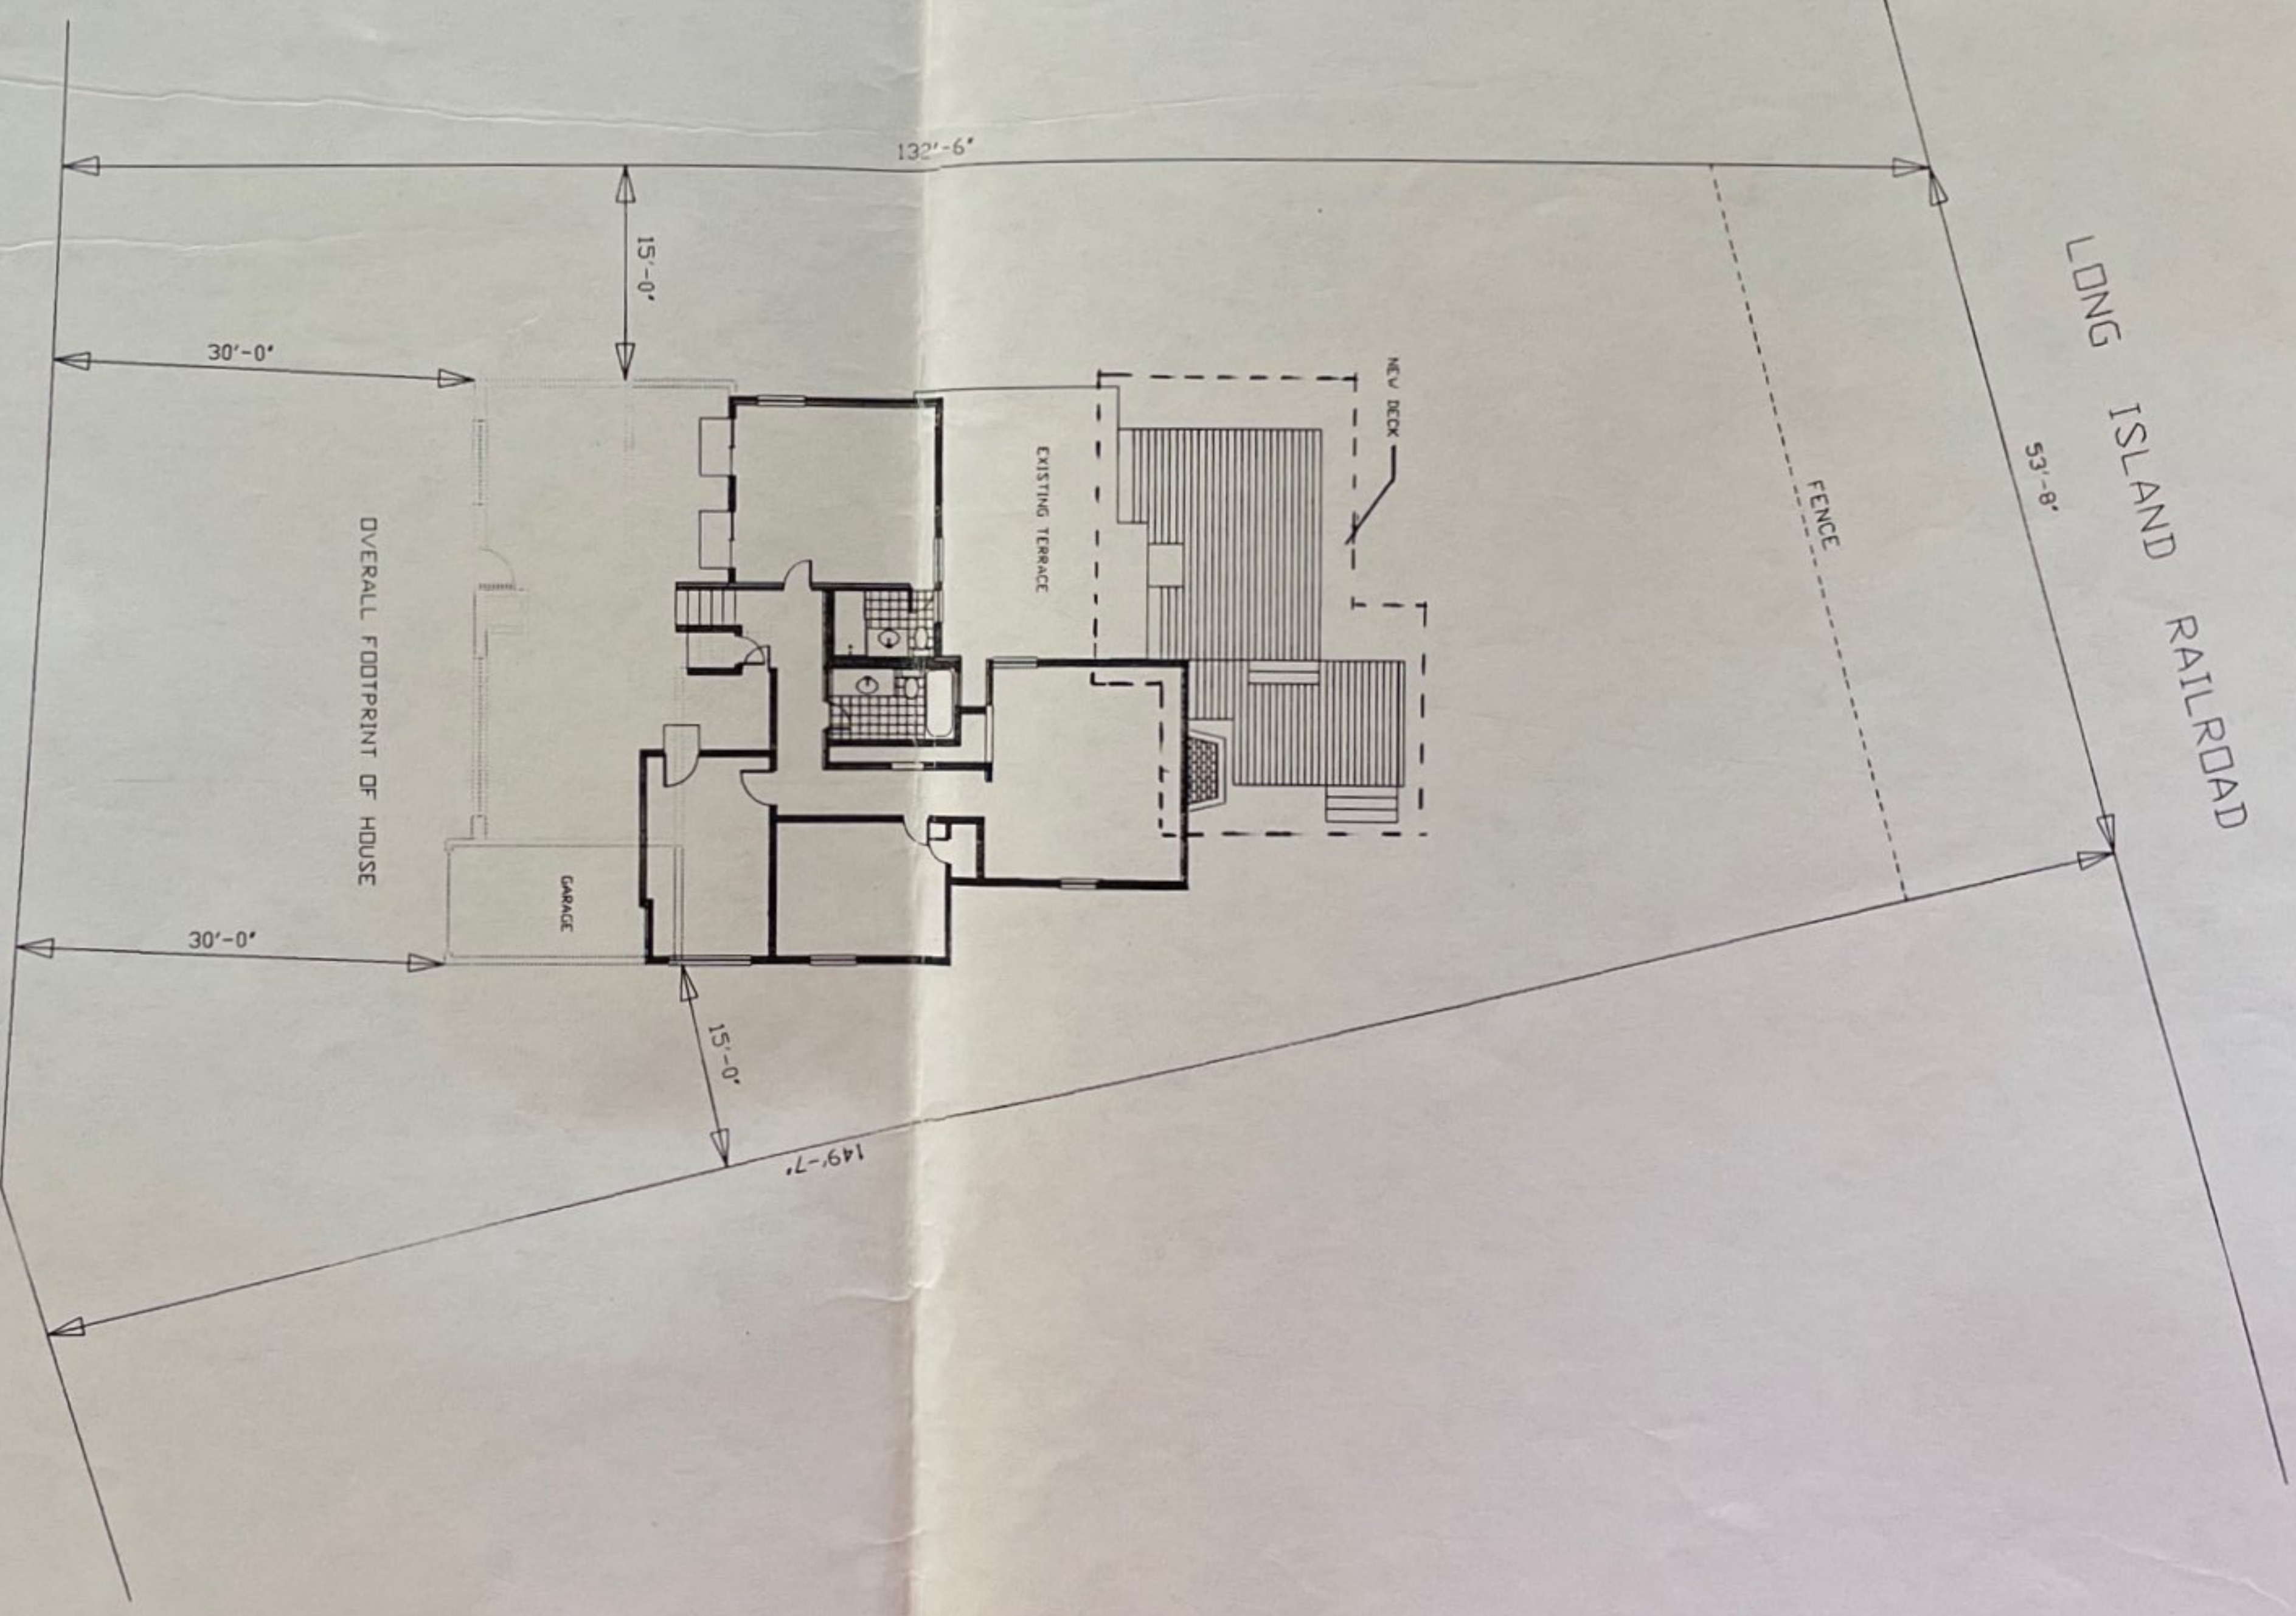

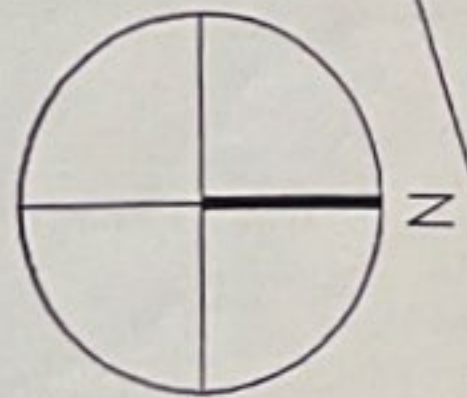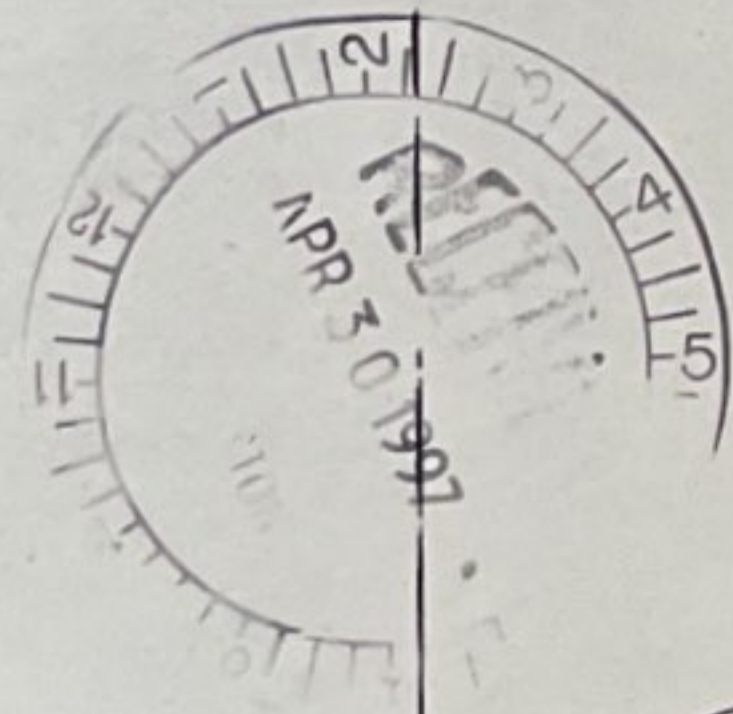

SAINT GEORGE ROAD

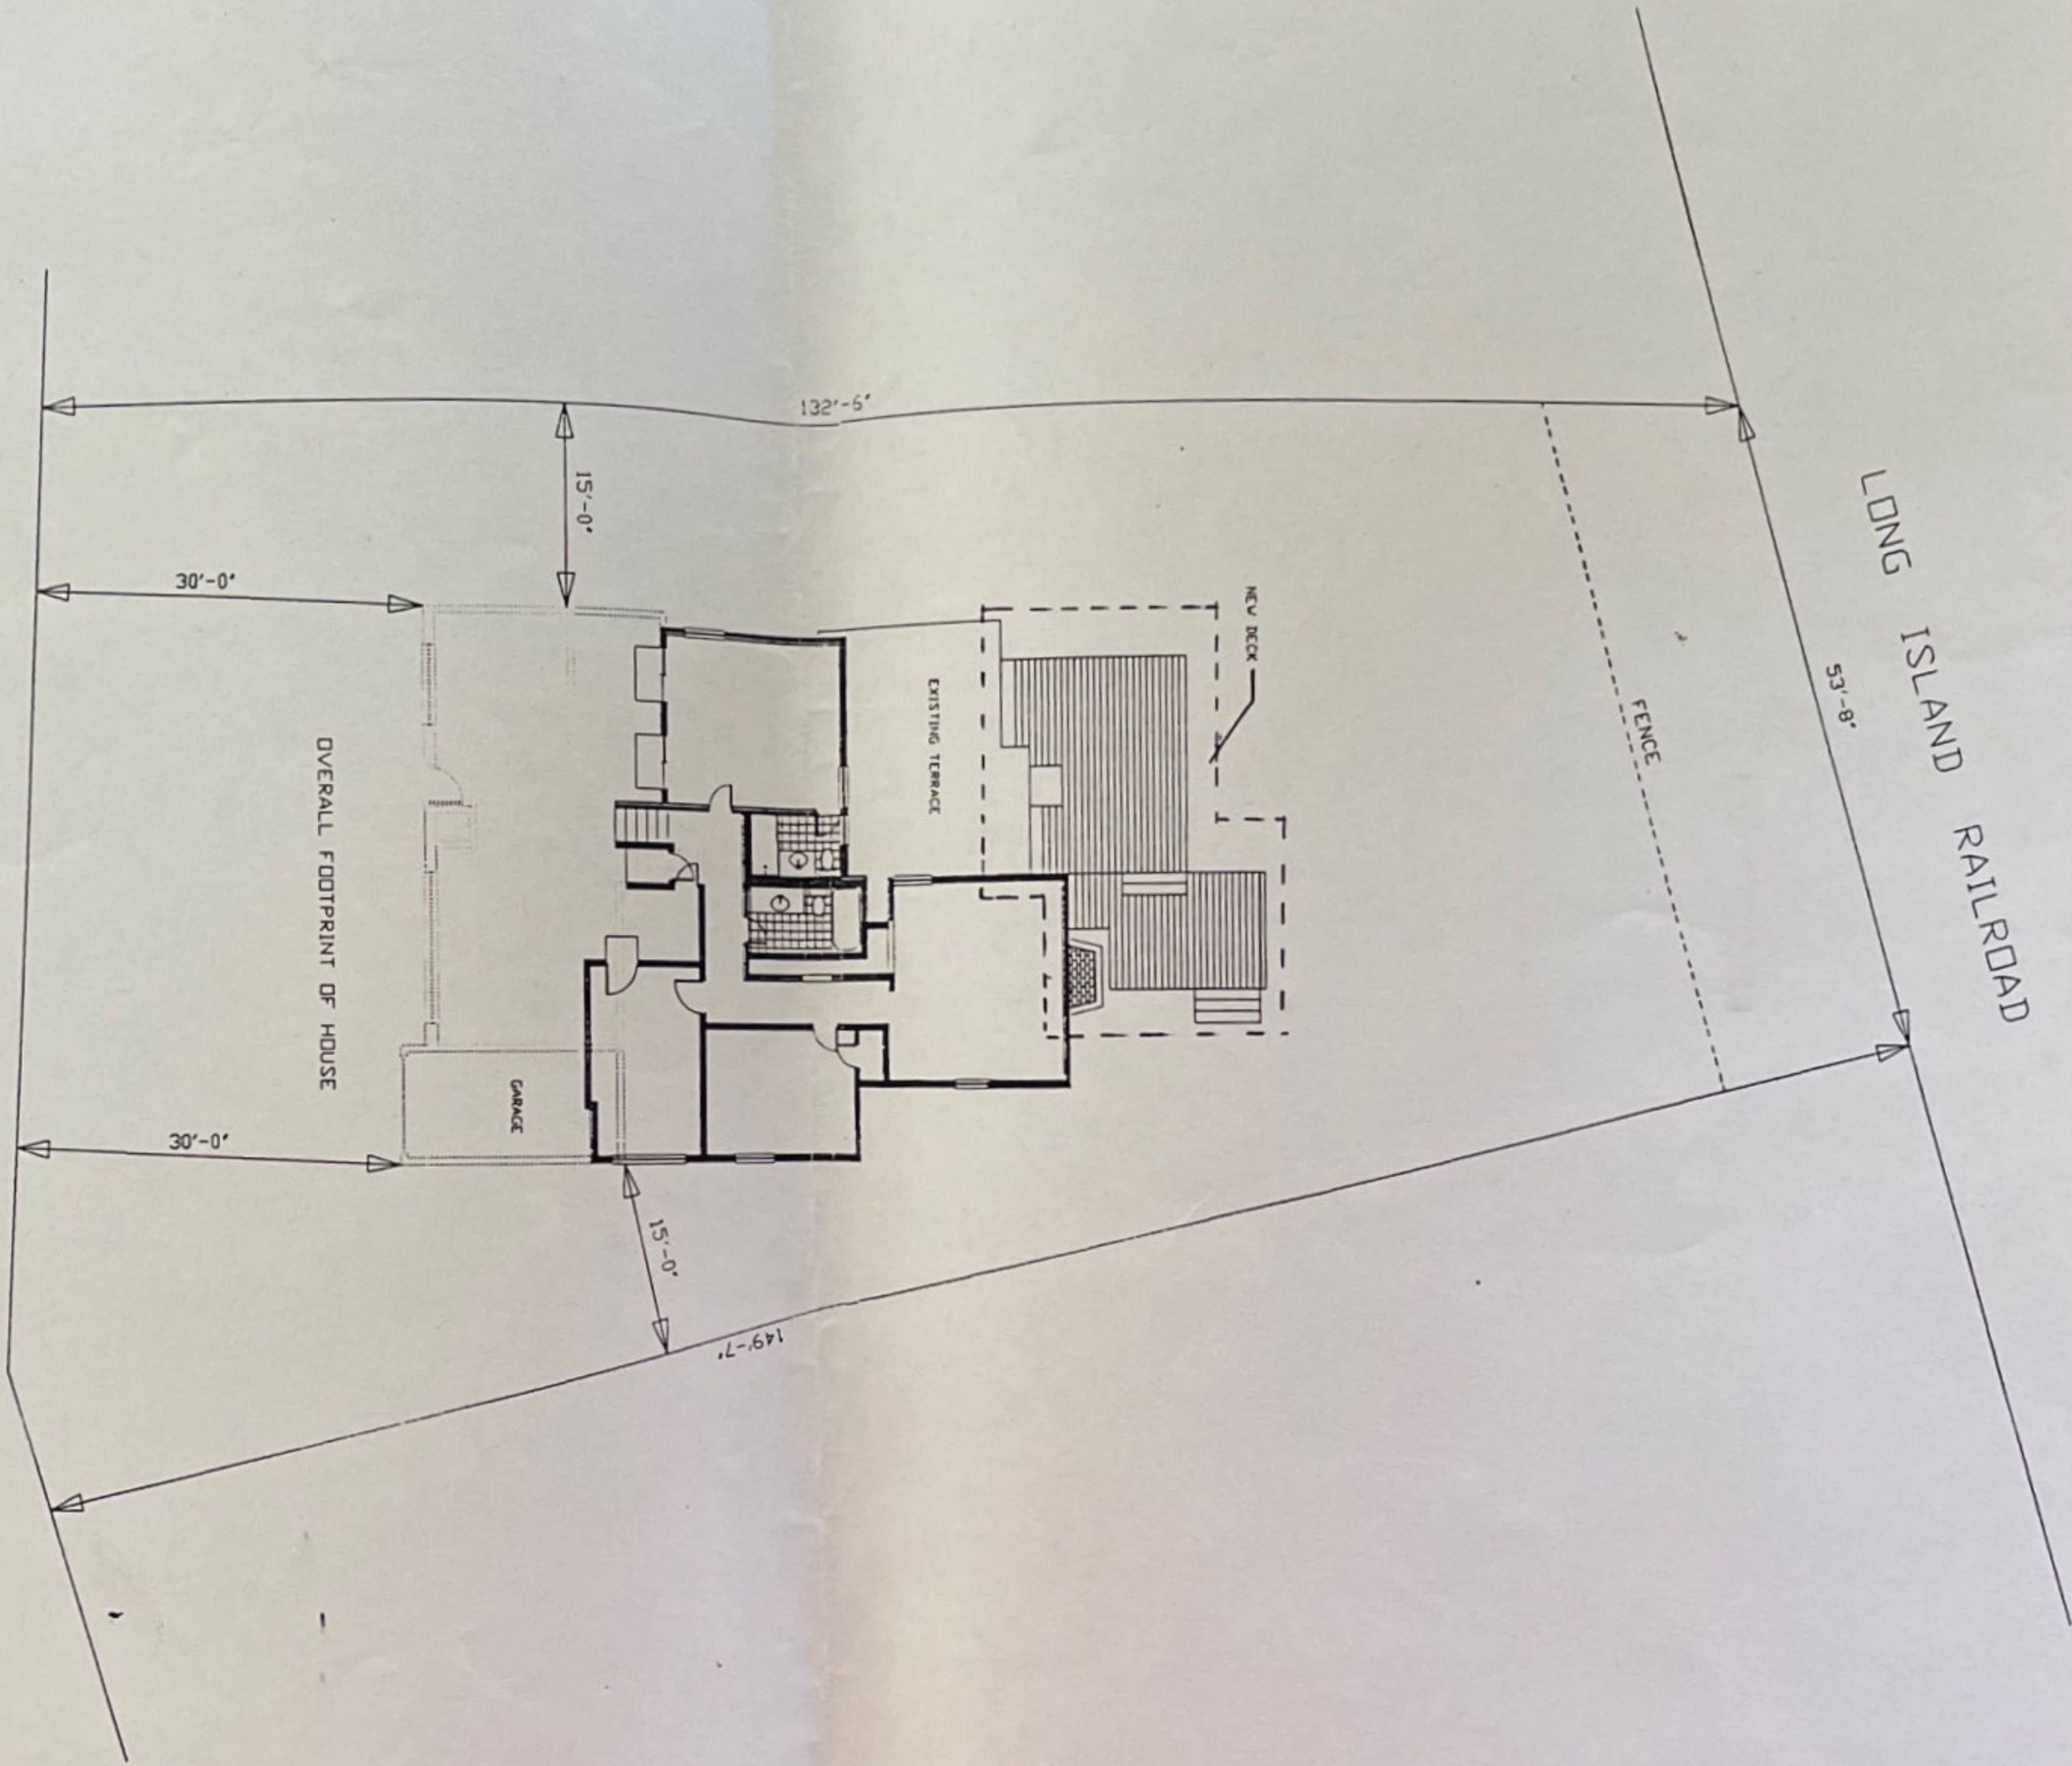

Tody Caputi

Project No. & Title

EXTERIOR DECK
@ 7 ST GEORGE RD.
VILLAGE OF THOMASTON
GREAT NECK, NEW YORK

Drawing Title

SITE PLAN

Date
4/26/97

Drawing No.
T-1



Scale
1/16" = 1'0"

DRAWN BY: JULIE M. ENG

CHECKED BY:

CHECKED BY:
 DRAWN BY: JULIE M. ENG
 Scale 1/4"=1'-0"
 Date 4/28/97
 Drawing No. S-2

Project No. & Title
 EXTERIOR DECK
 @ 7 ST GEORGE RD.
 VILLAGE OF THOMASTON
 GREAT NECK, NEW YORK
 Drawing Title
 FRAMING PLAN OF DECK

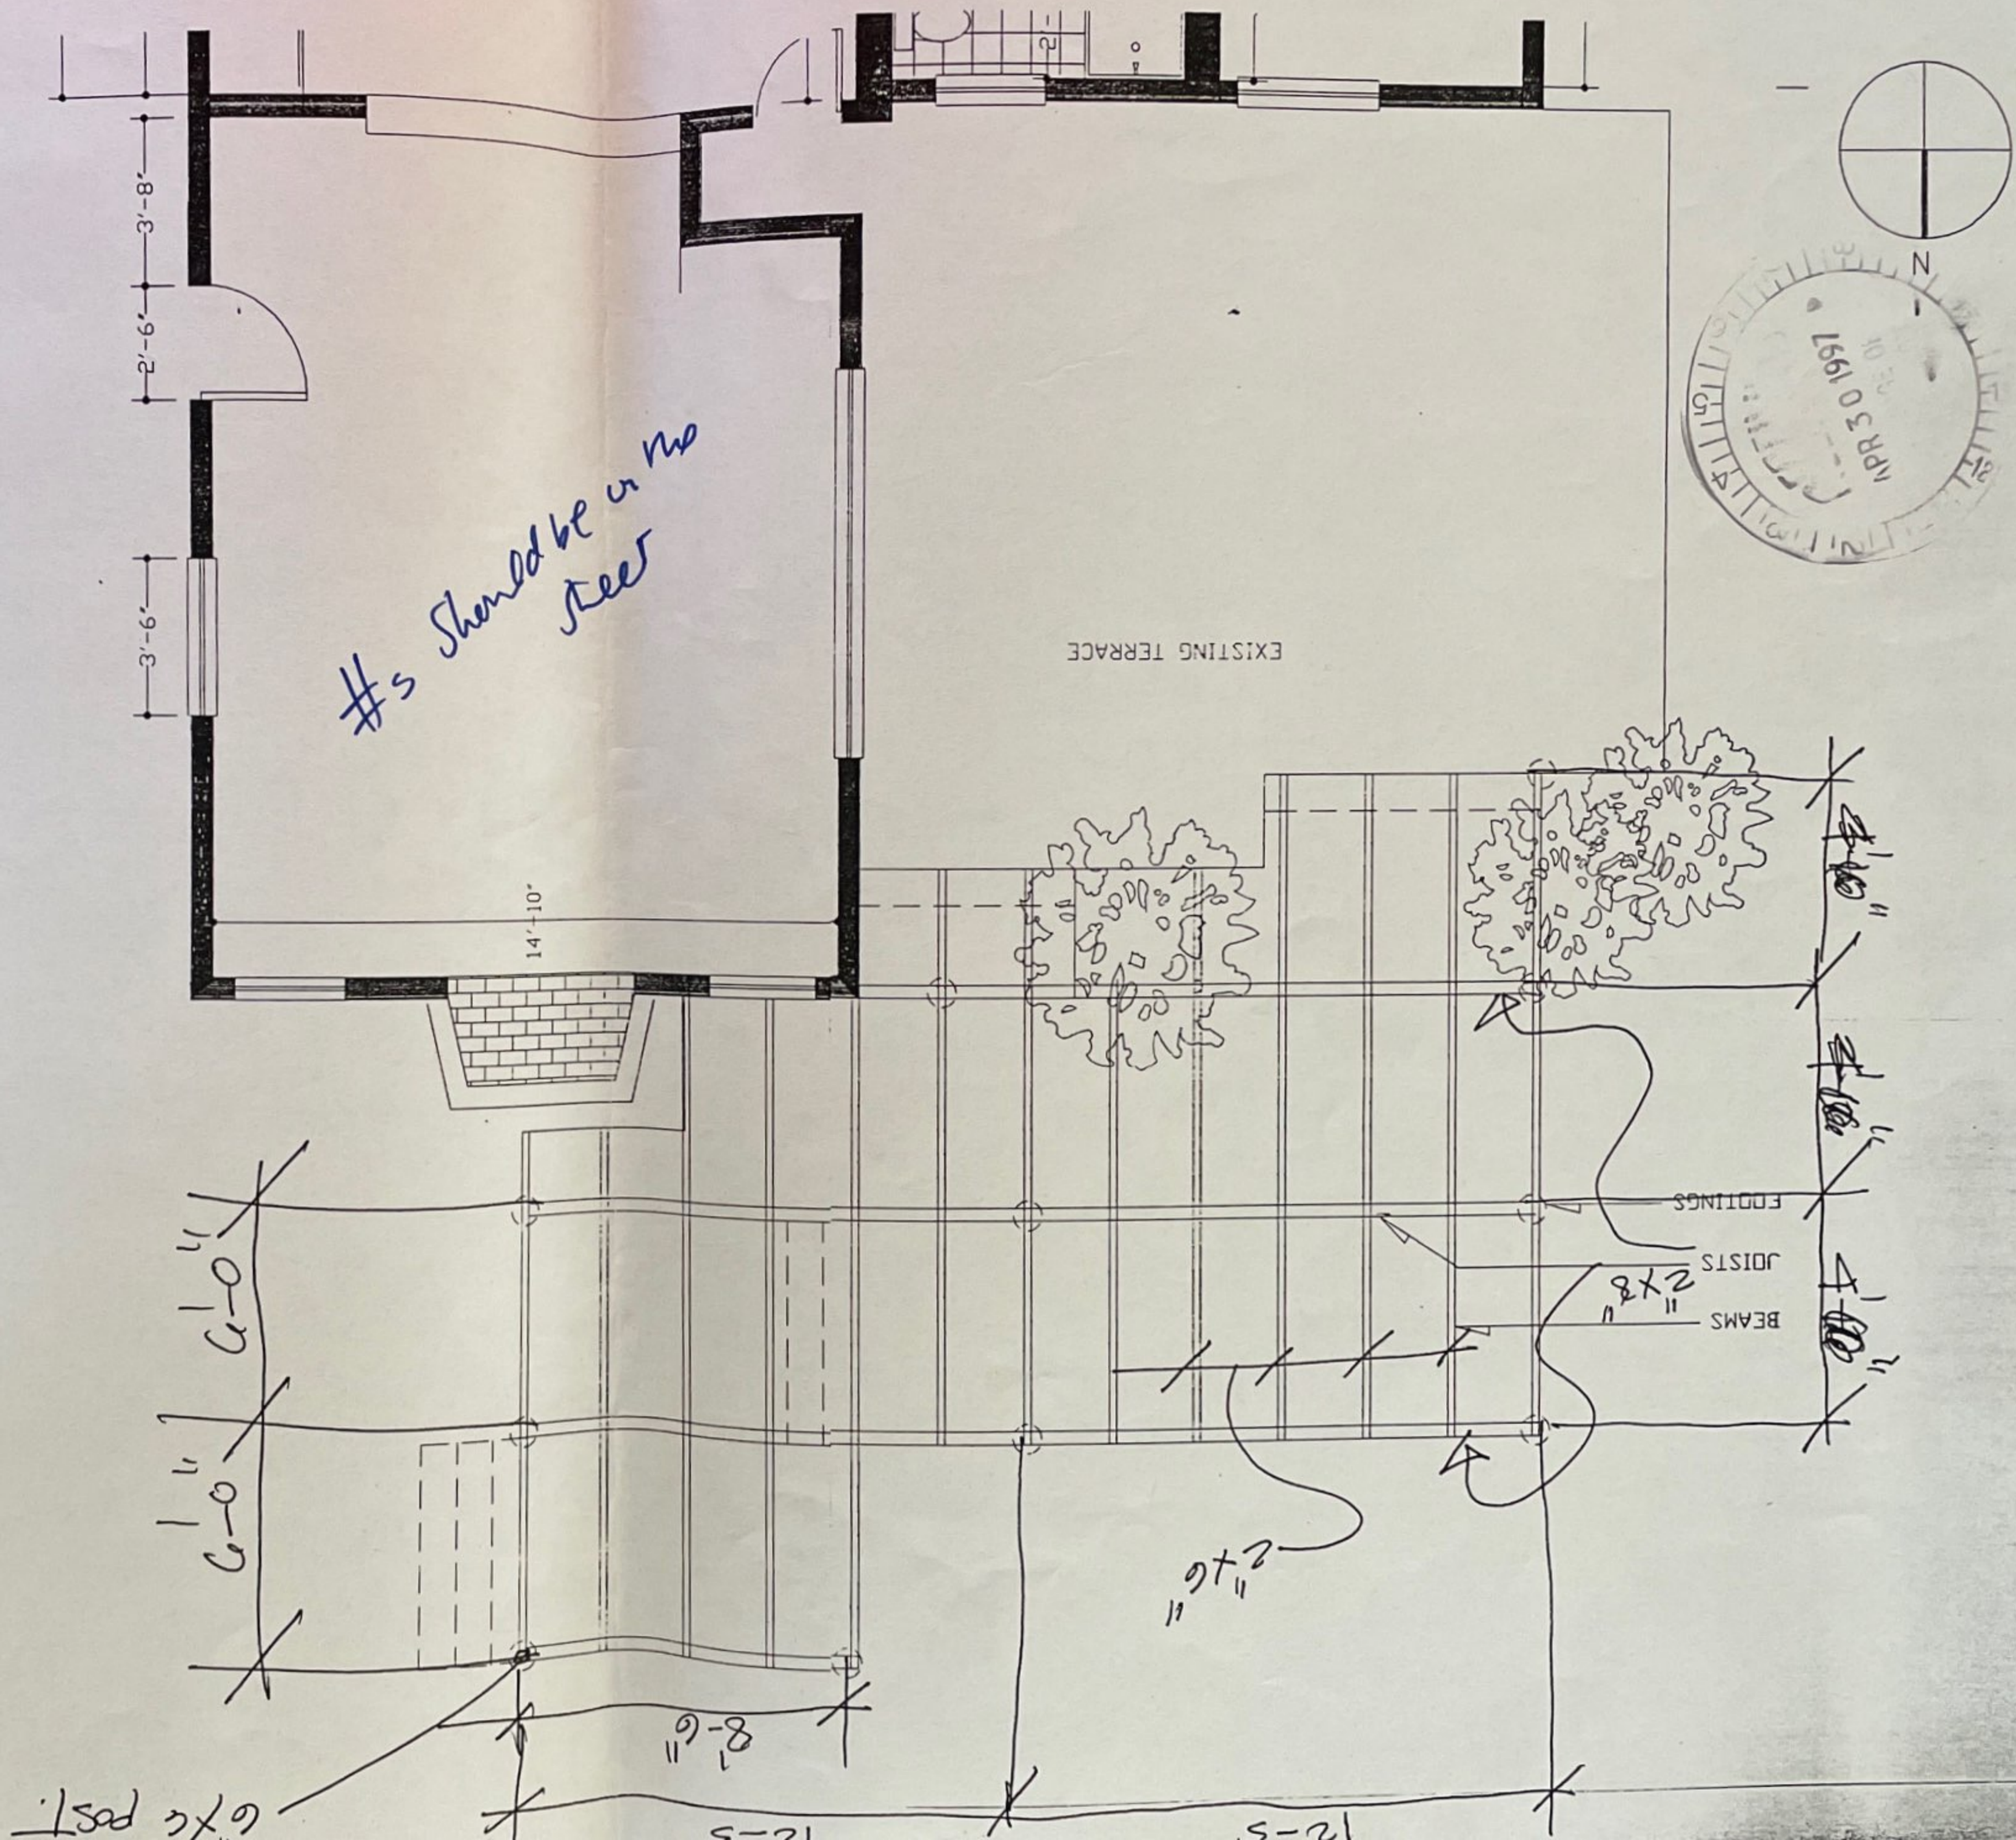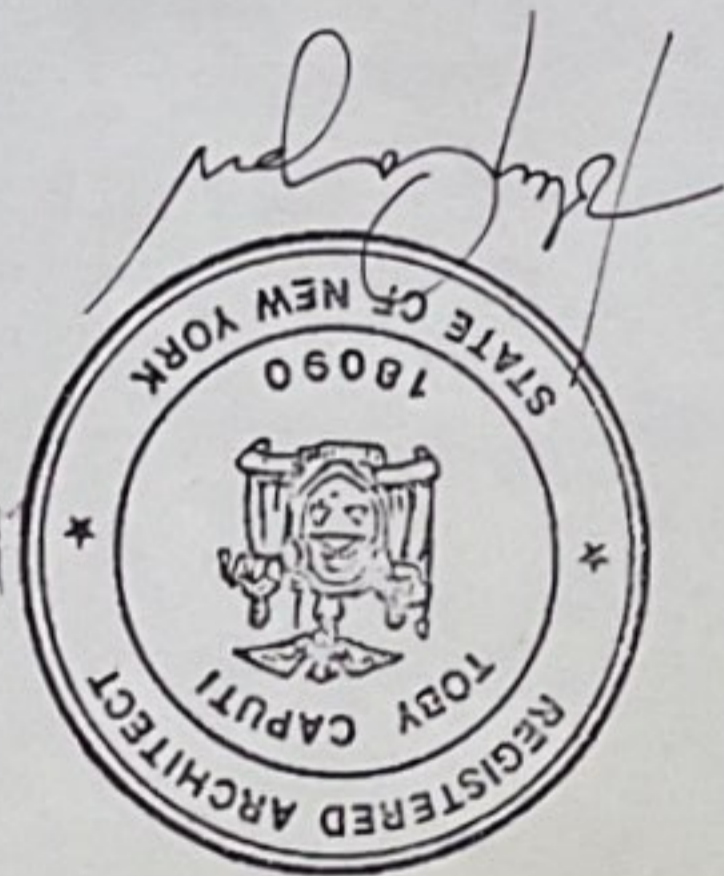

Village of Thomaston
100 East Shore Road
Great Neck, NY 11023
Phone - (516) 482-3110
Fax - (516) 829-5011

APPLICATION FOR A CERTIFICATE OF COMPLETION

Section: 2 Block: 375 Lot(s): 7

Name: Gordon and Irene Eng
Address: 7 Saint George Road, Great Neck NY 11021
Telephone: (516) 466-5466

I, the undersigned do hereby make application to the Village of Thomaston for a Certificate of Completion of work, for which Building Permit # _____ date _____ 19____, was issued and has been completed in strict accordance with such permit and application therefore, including plot plan, building plans and specifications and that in all respects complied with the Building Zone Ordinance and Building Code of the Village of Thomaston and all other requirements of regulations.

Upon the foregoing warranties and representations, issuance of a Certificate of Completion is hereby requested.

Sworn to before me this _____
day of _____ 19 _____
(Name)
(Address)

As: _____
(Owner, Agent)

Approved:

Date: _____ 19 _____

Building Inspector

Certificate Number: _____ Issued _____ 19 _____



BOARD OF ASSESSORS
COUNTY OF NASSAU

240 OLD COUNTRY ROAD
MINEOLA, N.Y. 11501

Date Rec'd.

BUILDING PERMIT

OFFICE USE ONLY

SECTION	BLOCK	LOT	TOWN, CITY, VILLAGE	SCHOOL DIST NO.	PERMIT, NUMBER, TOWN CITY, VILLAGE, AND DATE ZONED AS
2	375	7	Thomaston	7	

LOCATION OF BUILDING: N.E.S.W. SIDE OF _____ FEET N.E.S.W. OF _____
OR CORNER OF _____ AND _____

NUMBER AND STREET ADDRESS OF PROPERTY: 7 Saint George Road

OWNER OR LESSEE: OWNER LESSEE
NAME: Gordon and Irene ENG
STREET ADDRESS: 7 Saint George Road

POST OFFICE: Great Neck ZIP: 11021
POST OFFICE AND ZIP CODE: 11021 Great Neck TELEPHONE #: (516) 466-5466

TYPE OF IMPROVEMENT: RESIDENTIAL INDUSTRIAL COMMERCIAL OTHER

NEW BUILDING REPLACEMENT ADDITION

ALTERATION SWIMMING POOL PLUMBING

DEMOLITION CENTRAL AIR RELOCATION

SELECTED CHARACTERISTICS OF BUILDING: WOOD FRAME MASONRY STEEL BSMT SLAB OTHER

RESIDENTIAL ONLY: NUMBER OF BATHROOMS BSMT. FINISH ATTIC FINISH

COMMERCIAL/INDUSTRIAL ONLY: NEW CONSTRUCTION OR ADDITION MUST INCLUDE SITE PLAN SPRINKLER SYSTEM ELEVATOR

PLUMBING FIXTURES: NUMBER OF LAVATORIES _____ WATER CLOSET _____ BATH TUB _____ STALL SHOWER _____ KITCHEN SINKS _____ LAUNDRY TUB _____ URINAL _____ BIDET _____ TOTAL _____


ESTIMATED COST OF IMPROVEMENT: GAS OIL OTHER ELECTRICITY COAL CENTRAL AIR CONDITIONING

DESCRIPTION OF IMPROVEMENT AND ESTIMATED COST

Building a wooden deck in the backyard

FIELD REPORT	FIELD REPORT (CONTINUED)	SECTION BLOCK LOT

DATE OF GRANTING OF PERMIT _____

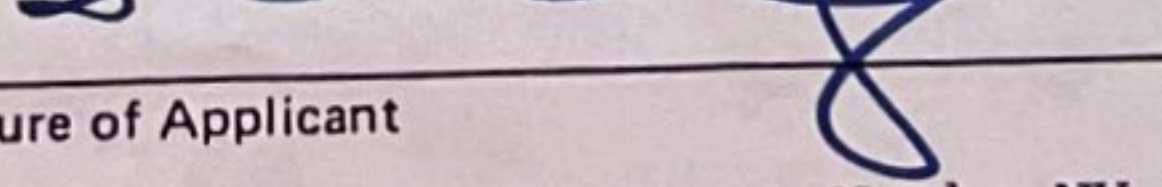Signature of Applicant: 

Address of Applicant: 7 Saint George Road, Great Neck, NY 11021 TELEPHONE #: (516) 466-5466

NOTE: SEPARATE APPLICATION SHALL BE MADE FOR EACH BUILDING
AS-4412. 8/79.

VILLAGE OF THOMASTON
DEPARTMENT OF BUILDINGS, SAFETY INSPECTION AND CODE ENFORCEMENT
 100 EAST SHORE ROAD, GREAT NECK, NY 11023
 516-482-3110 FAX 516-829-5011

APPLICATION FOR A PERMIT

Owner(s) Gordon and Irene ENG (check one) Private XX Corporate _____

Full Name/DBA : _____

Address : 7 Saint George Road Great Neck, NY 11021

Phone Numbers :
 Home (516) 466-5466 Business (212) 963-2745 Fax (212) 963-3839

Applicant Other Than Owner _____ (check one) Private _____ Corporate _____

Full Name/DBA : _____

Address : _____

Phone Numbers :
 Home (_____) _____ Business (_____) _____ Fax (_____) _____

Responsible Corporate Officer:
 Name _____ Position _____

Does the owner(s) of the lot(s) covered by this application own any land adjacent to, or contiguous with such lot?
 Yes _____ No XXX

If so, provide details _____

Brief description of work: Building a wooden deck in the backyard

Construction cost: _____

DESCRIPTION OF PROPERTY

Lot(s) Area _____ sq. ft. Frontage _____ ft.

Existing lot coverage: _____ %

Existing Floor Area Ratio: _____

APPLICANT'S STATEMENTS AS TO ZONING CODE REQUIREMENTS

Existing Use _____	Proposed _____
Minimum Allowed Lot Area _____ s.f.	Proposed _____ s.f.
Minimum Street Frontage _____ s.f.	Proposed _____ ft.
Minimum Lot Width _____ ft.	Proposed _____ ft.
Maximum Allowed Building Area _____ s.f.	Proposed _____ s.f.
Maximum Allowed F.A.R. _____	Proposed _____
Minimum Front Yard _____ ft.	Proposed _____ ft.
Minimum Side Yard Dimension _____ ft.	Proposed _____ ft.
Minimum Side Yard Aggregate _____ ft.	Proposed _____ ft.
Minimum Rear Yard _____ ft.	Proposed _____ ft.
Maximum Allowed Building Height _____ ft.	Proposed _____ ft.
Number of Required Off Street:	
Parking Spaces _____	Proposed _____
Loading Spaces _____	Proposed _____

Do the following conform to the zoning code?	Yes	No	Legally Non Conforms
The Existing Building	_____	_____	_____
The Proposed Building	_____	_____	_____
The Existing Use	_____	_____	_____
The Proposed Use	_____	_____	_____
The Existing Property	_____	_____	_____

CONSULTANTS / CONTRACTORS

Architect: _____ Engineer: _____

Name: _____

Address: _____

Phone (_____) _____ Business (_____) _____

Contractors:

General Construction

Name: _____

Address: _____

Phone (_____) _____ Business (_____) _____

Plumbing

Name: _____

Address: _____

Phone (_____) _____ Business (_____) _____

Electrical

Name: _____

Address: _____

Phone (_____) _____ Business (_____) _____

HVAC

Name: _____

Address: _____

Phone (_____) _____ Business (_____) _____

Location of Work - Number: _____ Street: _____
 Sec: _____ Block: _____ Lot(s): _____ Zoning District: _____

BUILDING	
New Building	()
Addition	()
Alteration	()
Amendment	()
Site Plan Review	()

USE	
Change of use	()
Restaurant	()
Retail food	()
Entertainment	()

MISC.	
Plumbing	()
Heat/Fuel/AC	()
Demolition	()
Fence	()
Road opening	()
Curb cut	()
Tree Removal	()
Other _____	()

TO BE COMPLETED BY VILLAGE STAFF, FOR OFFICE USE ONLY

Type of Permit (check which ever type applies)

Permit Number _____
 Date Received: _____
 Date of Issue: _____
 Date of Expiration: _____
 Fee Paid: \$ _____

